


ALL DIMENSIONS ARE TO BE CHECKED ON SITE PRIOR TO CONSTRUCTION. THE CONTRACTOR IS TO NOTIFY THE DESIGN TEAM OF ANY DISCREPANCY BETWEEN DRAWINGS, SPECIFICATION AND SITE DIMENSIONS. DO NOT SCALE FROM THIS DRAWING.

PLAN LEGEND

SHADED AREA DENOTES EXISTING STRUCTURE

PROPOSED PANEL CONSTRUCTION
Black Country 'Whole House Wrap' Properties

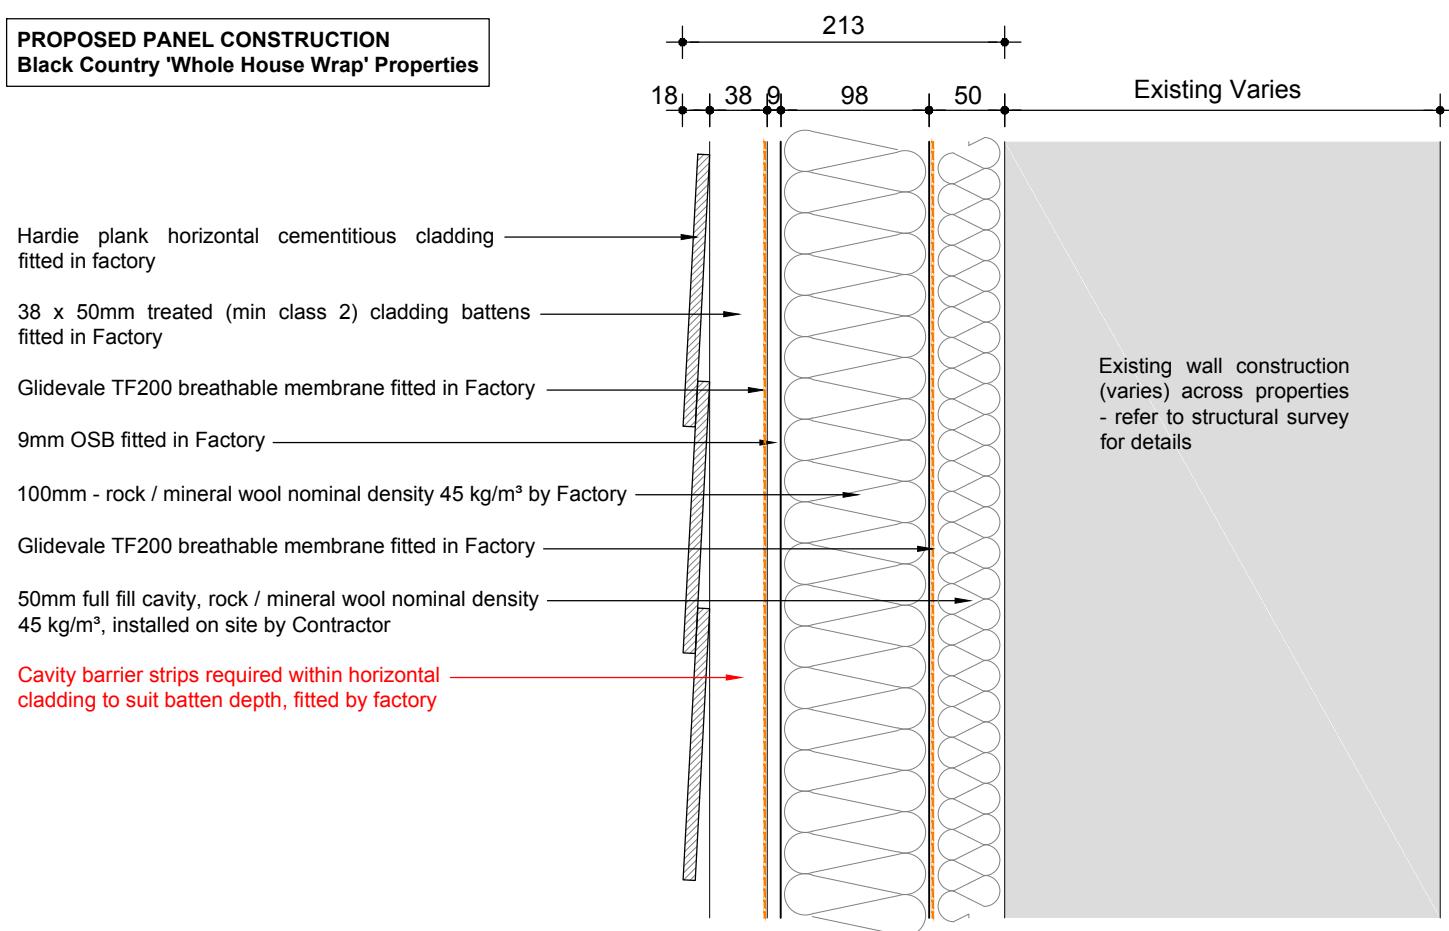

rev	note	date	by



178 Birmingham Road
West Bromwich
West Midlands
B70 6QG
Tel. 0300 111 7000
www.accordna.org.uk

client
Accord Group

project
Black Country Retrofit Wrap and Associated Works
100 - 122 Darlaston Road, Kings Hill, WS10 7SR

title
Proposed Wall Panel Construction

job	dwg no	rev	date scale drawn	date scale drawn
18-1540	508		Aug 20 1:5 @ A3 RP	