


- O/S information tbc
- families for external windows / doors to be created
 - door / full height window to lounge
 - detailing
 - MVHR extracts to be added
 - steel design for the balconies
 - structural strategy for the roof overhang over the balconies
 - RWP clipping positions to be agreed
 - OV to top of stair tbc
 - panel heights / arrangement around stair enclosure to be agreed

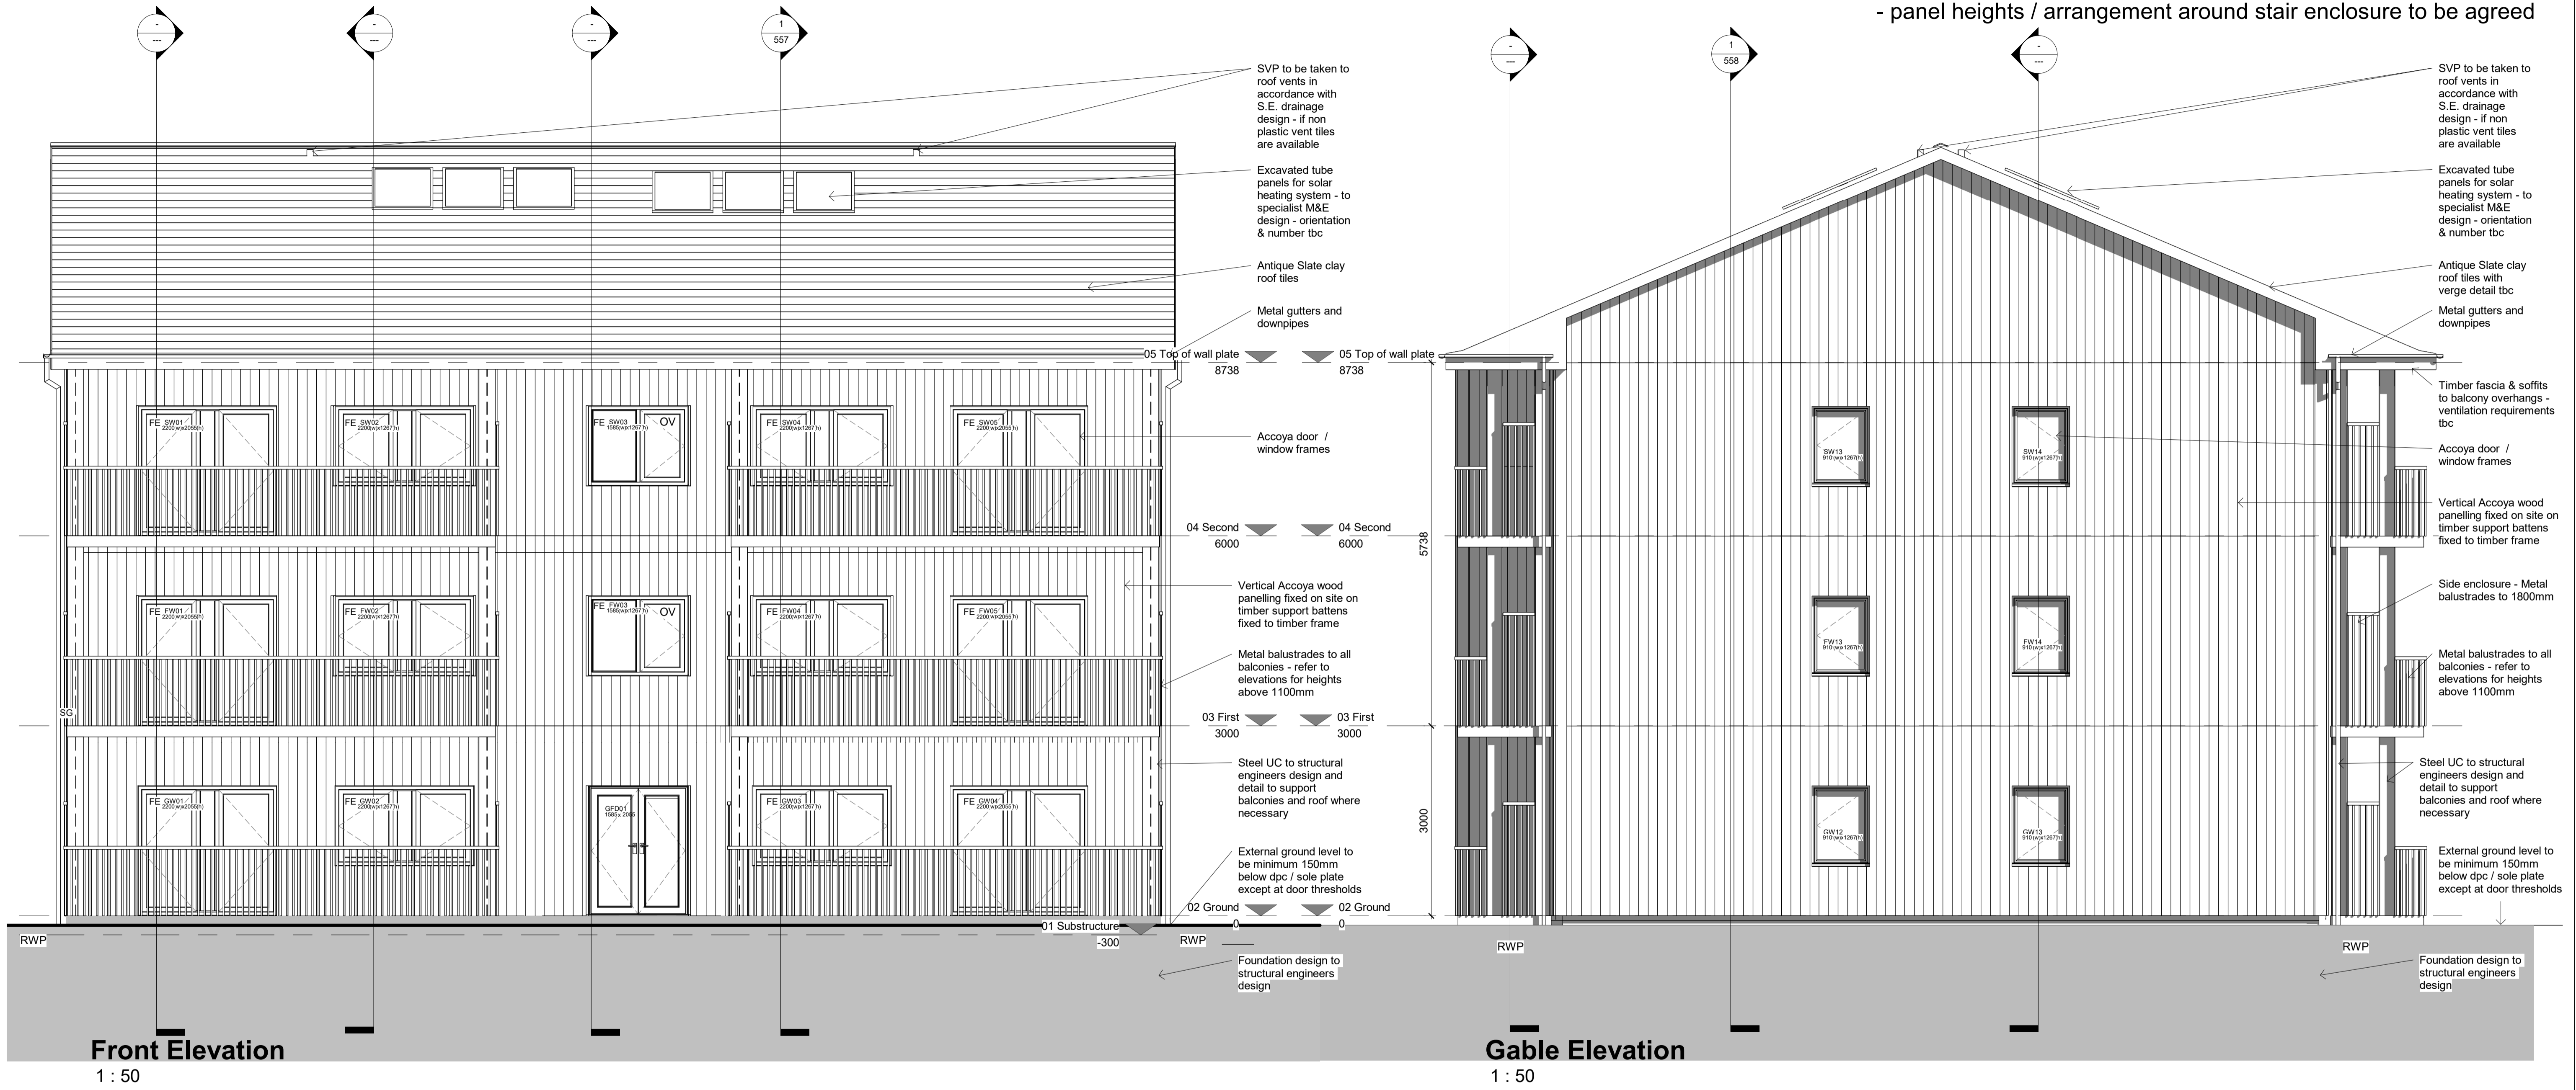

P3	Preliminary Issue - design development	20/01/2021	HW
P2	Preliminary Issue - changes to roof, sheathing board & window heights	15/12/2020	HW
P1	Preliminary Issue	10/12/2020	HW

Rev	Description	Date	by
Indesign 178 Birmingham Road West Bromwich West Midlands B70 6QG T: 0121 764 3880 F: 0121 764 3838 accordgroup.org.uk/indesign			

Client Accord Group			
Project CHARM, Former Victoria Works Car Park Edward Street Redditch, B97 6HA			
Title CHARM Elevations			
Job 19-1624	Dwg no 555	Rev P3	date Scale (@ A1) 1:50 drawn HW