


O/S information tbc  
 - specification subject to client /  
 labc warranty / building  
 regulations approval

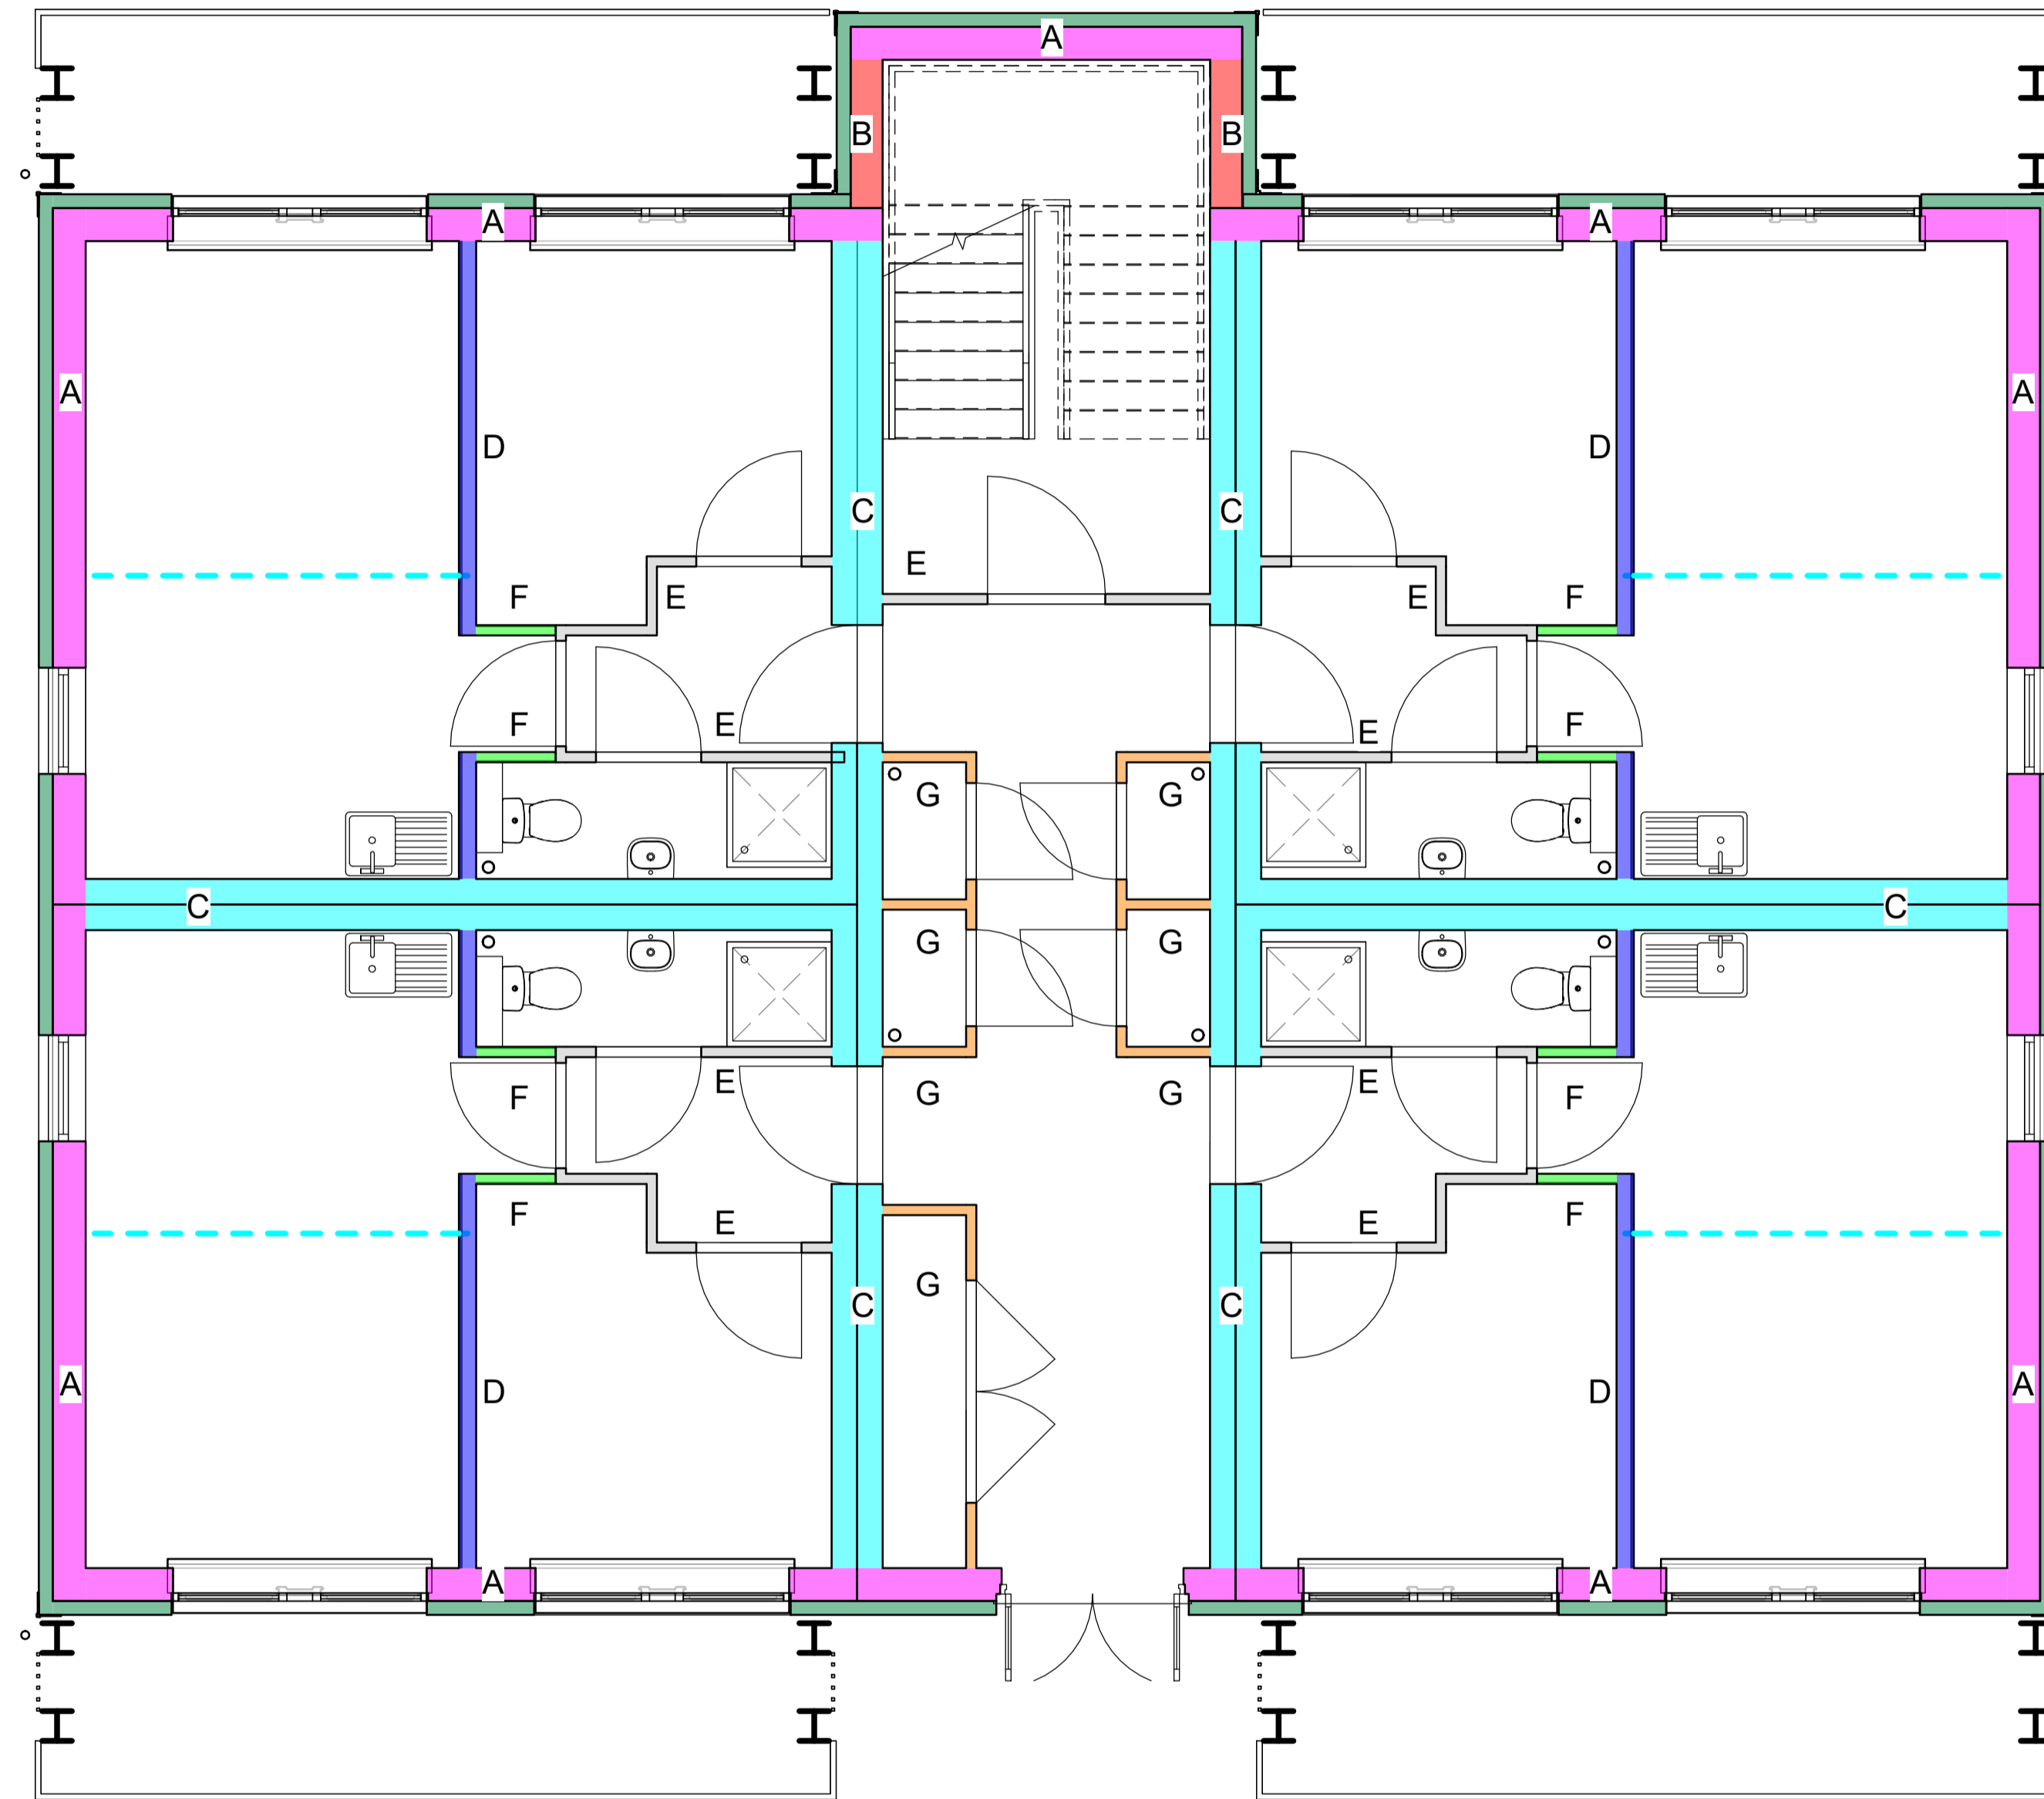

Please refer to drawing number  
 xx-xxxx-xxx for wall types details

- A. External wall - incl cladding
- B. External wall - internal sheathing adjusted to suit stairs
- C. Party wall
- D. Racking wall - tbc by Local Homes engineers
- E. 63mm non load bearing partition - internal fire lobby
- F. 63mm non load bearing partition
- G. 63mm service riser walls - tbc

**02 Ground floor - Partition types**  
 1 : 50

P3	Preliminary Issue - design development	20/01/2021	HW
P2	Preliminary Issue - changes to roof, sheathing board & window heights	15/12/2020	HW
P1	Preliminary Issue	10/12/2020	HW

Rev	Description	Date	by
-----	-------------	------	----

**indesign.**  
 178 Birmingham Road  
 West Bromwich  
 West Midlands  
 B70 6QG  
 T: 0121 764 3880  
 F: 0121 764 3838  
[accordgroup.org.uk/indesign](http://accordgroup.org.uk/indesign)

Client  
 Accord Group

Project  
 CHARM, Former Victoria Works Car Park  
 Edward Street  
 Redditch, B97 6HA

Title  
 CHARM - Wall types location plan - Ground floor

Job	Dwg no	Rev	date	10/12/2020
19-1624	565	P3	Scale (@ A1)	1:50
			drawn	HW